


FOR REFERENCE
PURPOSES ONLY

FOR REFERENCE
PURPOSES ONLY



(1) TECHNOLOGY ASSEMBLIES SHOWN SHALL BE MOUNTED ON CONTRACTOR PROVIDED AND INSTALLED:

DOUBLE GANG EMT WALL BOX 4" X 4" D CONSISTING OF HUBBELL GANGABLE HBL985 WALLBOX (OR SDOC APPROVED LIKE COMPONENT OF DIFFERING MANUFACTURER) INSTALLED WITH ONE (1) BARRIER (HUBBELL P/N# HBL989 OR SDOC APPROVED LIKE COMPONENT OF DIFFERING MANUFACTURER) AS MANUFACTURER SPECIFIED LOW VOLTAGE PARTITION AT POWER RECEPTACLE LOCATION.

COUPLED TO EMT WALL BOX SHALL BE 1 1/4 INCH EMT CONDUIT (OR SDOC APPROVED EQUIVALENT PATHWAY) INSTALLED VERTICALLY AND STUBBED OUT ABOVE CEILING REAMED AND BUSHED FOR CATEGORY 6A DATA OUTLET CABLING.

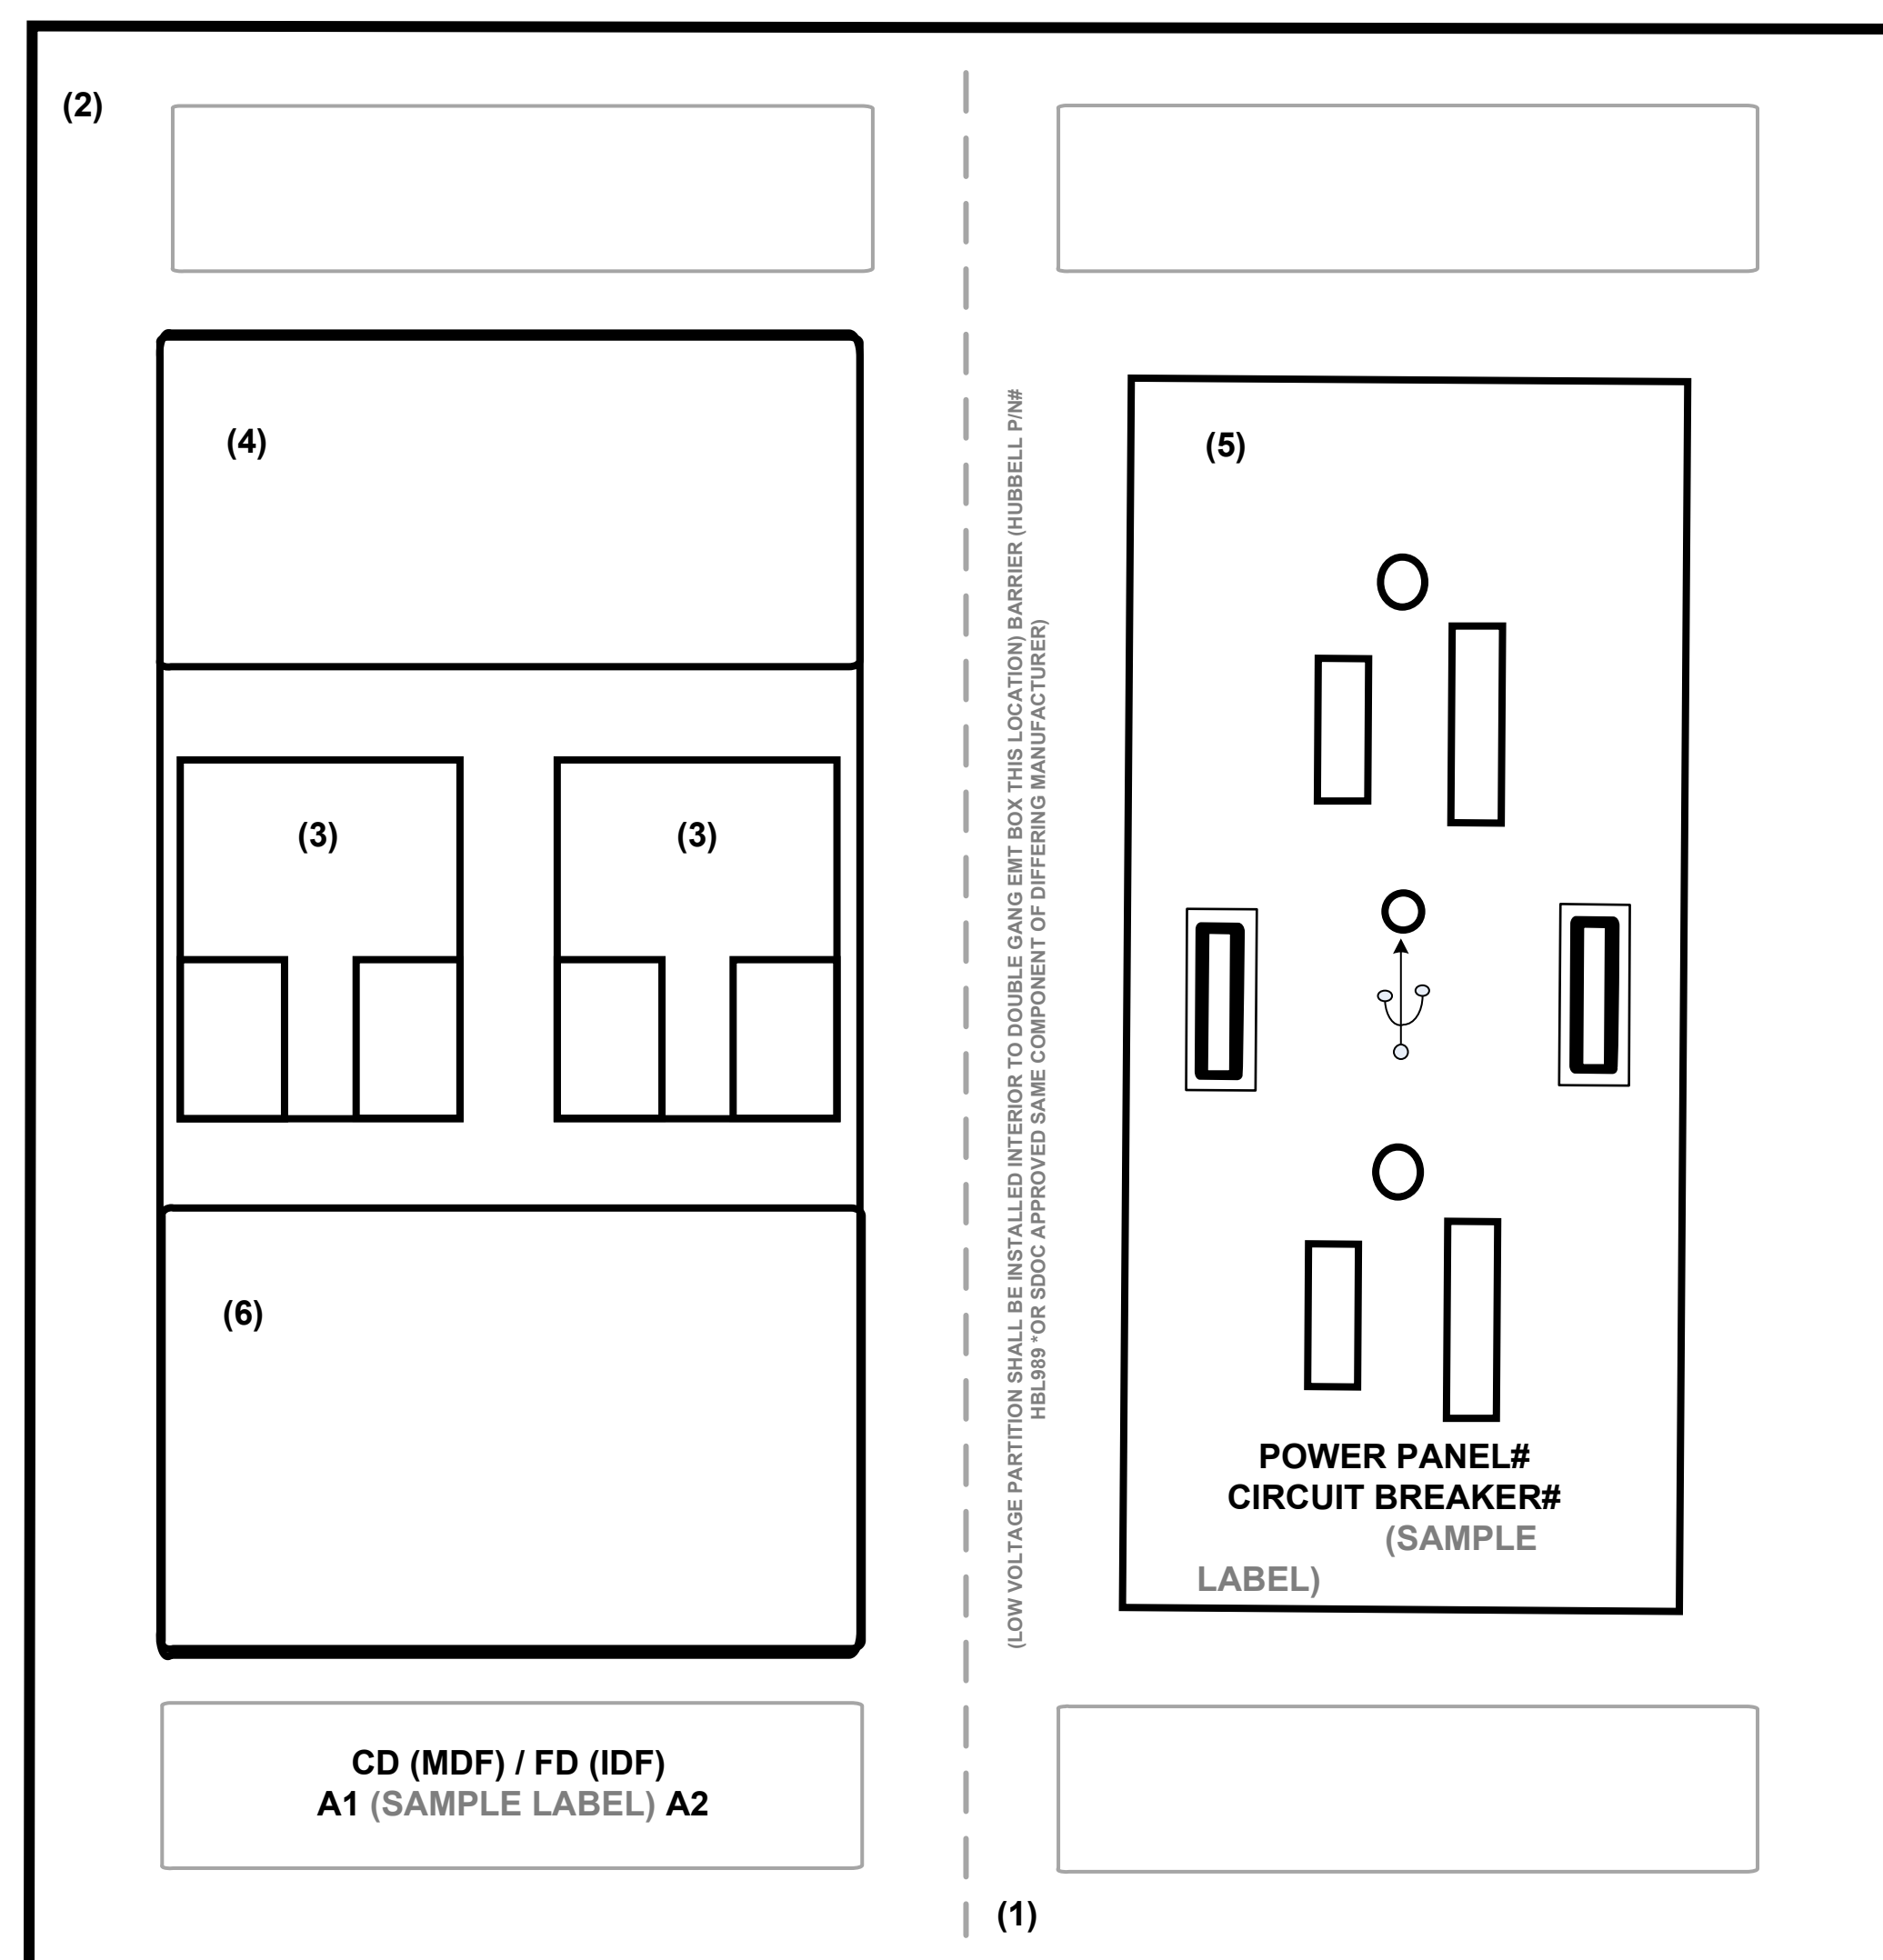

- (2) HUBBELL I STATION MODULAR FACEPLATE FRAME - 1-GANG DECORATOR 1-GANG I STATION MODULAR FACEPLATE (HUBBELL P/N# IMFP1D10W - OR SDOC APPROVED LIKE COMPONENT OF DIFFERING MANUFACTURER)
- (3) TWO INSTALLED KEYSTONE MODULE FLAT, 2-PORT (HUBBELL P/N# IM2K10W - OR SDOC APPROVED LIKE COMPONENT OF DIFFERING MANUFACTURER) INSTALLED IN EACH KEYSTONE MODULE SHALL BE TWO (2):
NEXTSPEED CATEGORY 6A JACKS (HUBBELL P/N# HXJ60W - OR SDOC APPROVED LIKE COMPONENT OF DIFFERING MANUFACTURER) FOR A TOTAL OF TWO (2) CATEGORY 6A JACKS WHEN COMPLETE.
- (4) BLANK MODULE (HUBBELL P/N# IMB050W - OR SDOC APPROVED SAME COMPONENT OF DIFFERING MANUFACTURER)
- (5) DUPLEX GENERAL POWER RECEPTACLE 20A 125VAC (HUBBELL P/N# AVPS20BK OR SDOC APPROVED LIKE COMPONENT OF DIFFERING MANUFACTURER) (EACH POWER RECEPTACLE SHALL BE TERMINATED AT LOCAL POWER PANEL AND SHALL BE LABELED ON THE RECEPTACLE WITH THE POWER PANEL NUMBER AND CIRCUIT BREAKER NUMBER AT ALL LOCATIONS.) (ALL CABLING AND COMPONENTS CONTRACTOR PROVIDED AND INSTALLED, TERMINATED, TESTED, LABELED ALL LOCATIONS)
- (6) OPEN SPACE AREA LEFT OPEN FOR AUDIO ENHANCEMENT CABLING TO BE COVERED BY AUDIO ENHANCEMENT AMPLIFICATION EQUIPMENT.

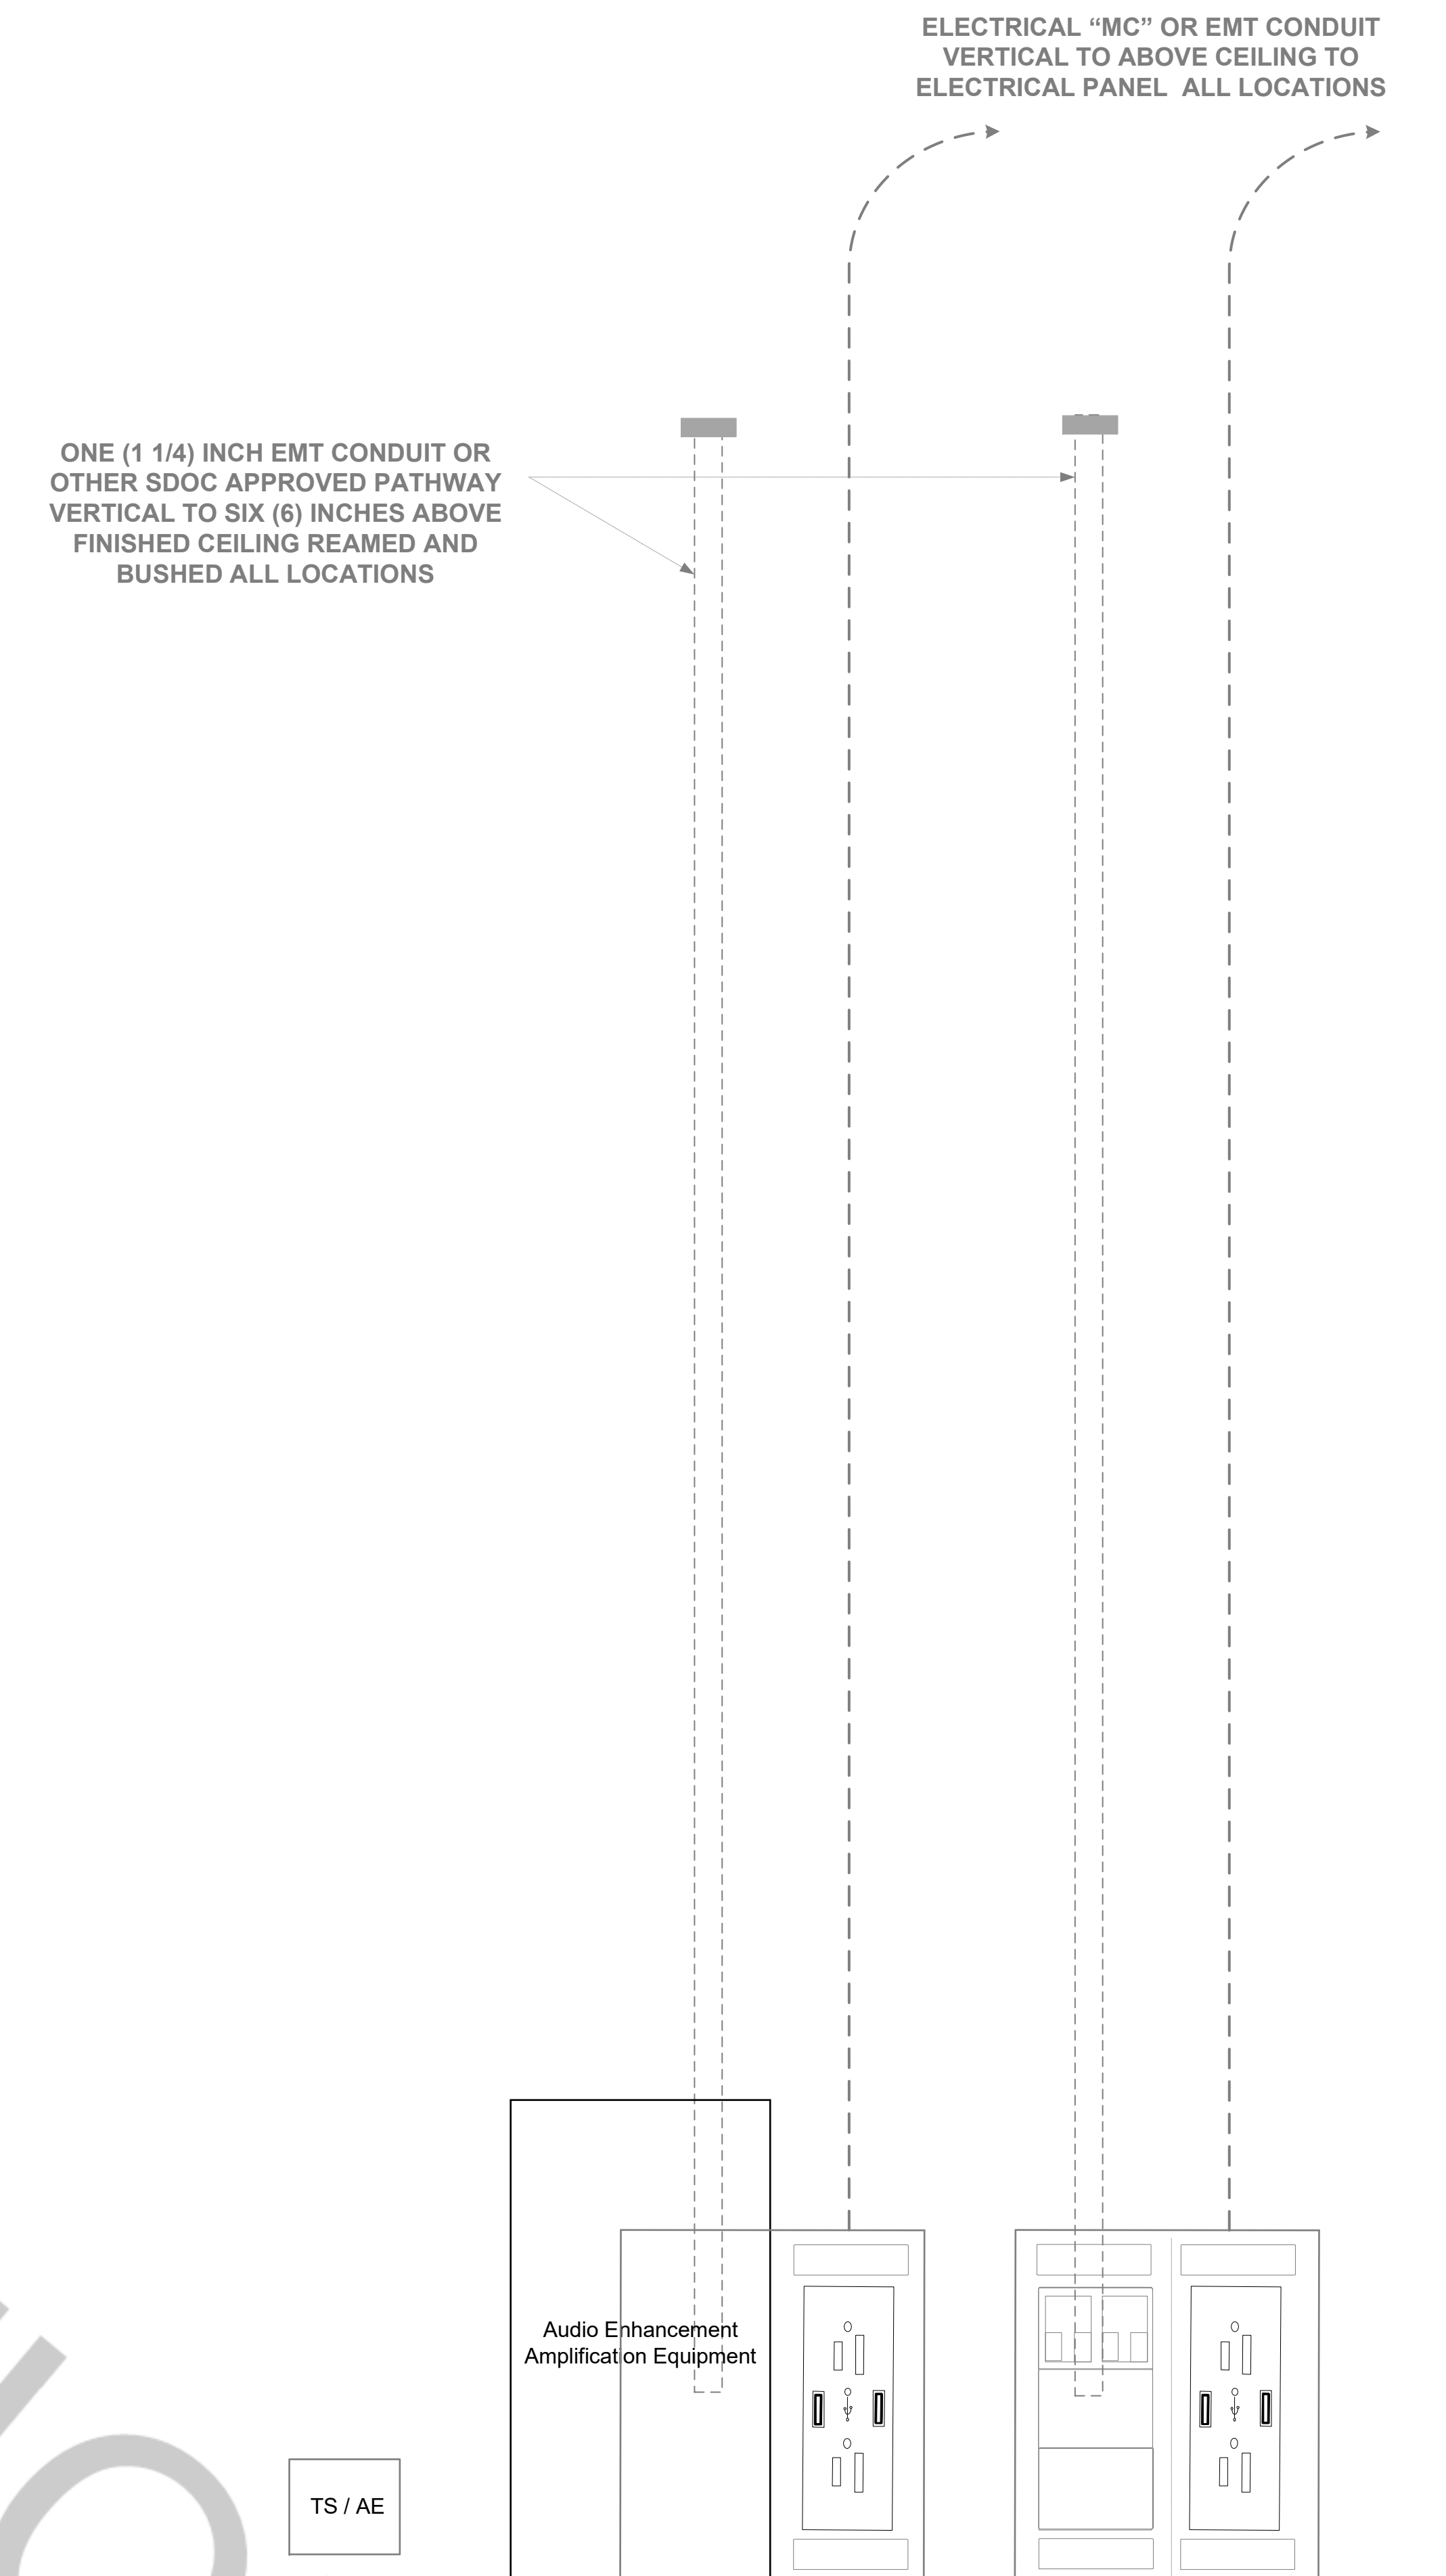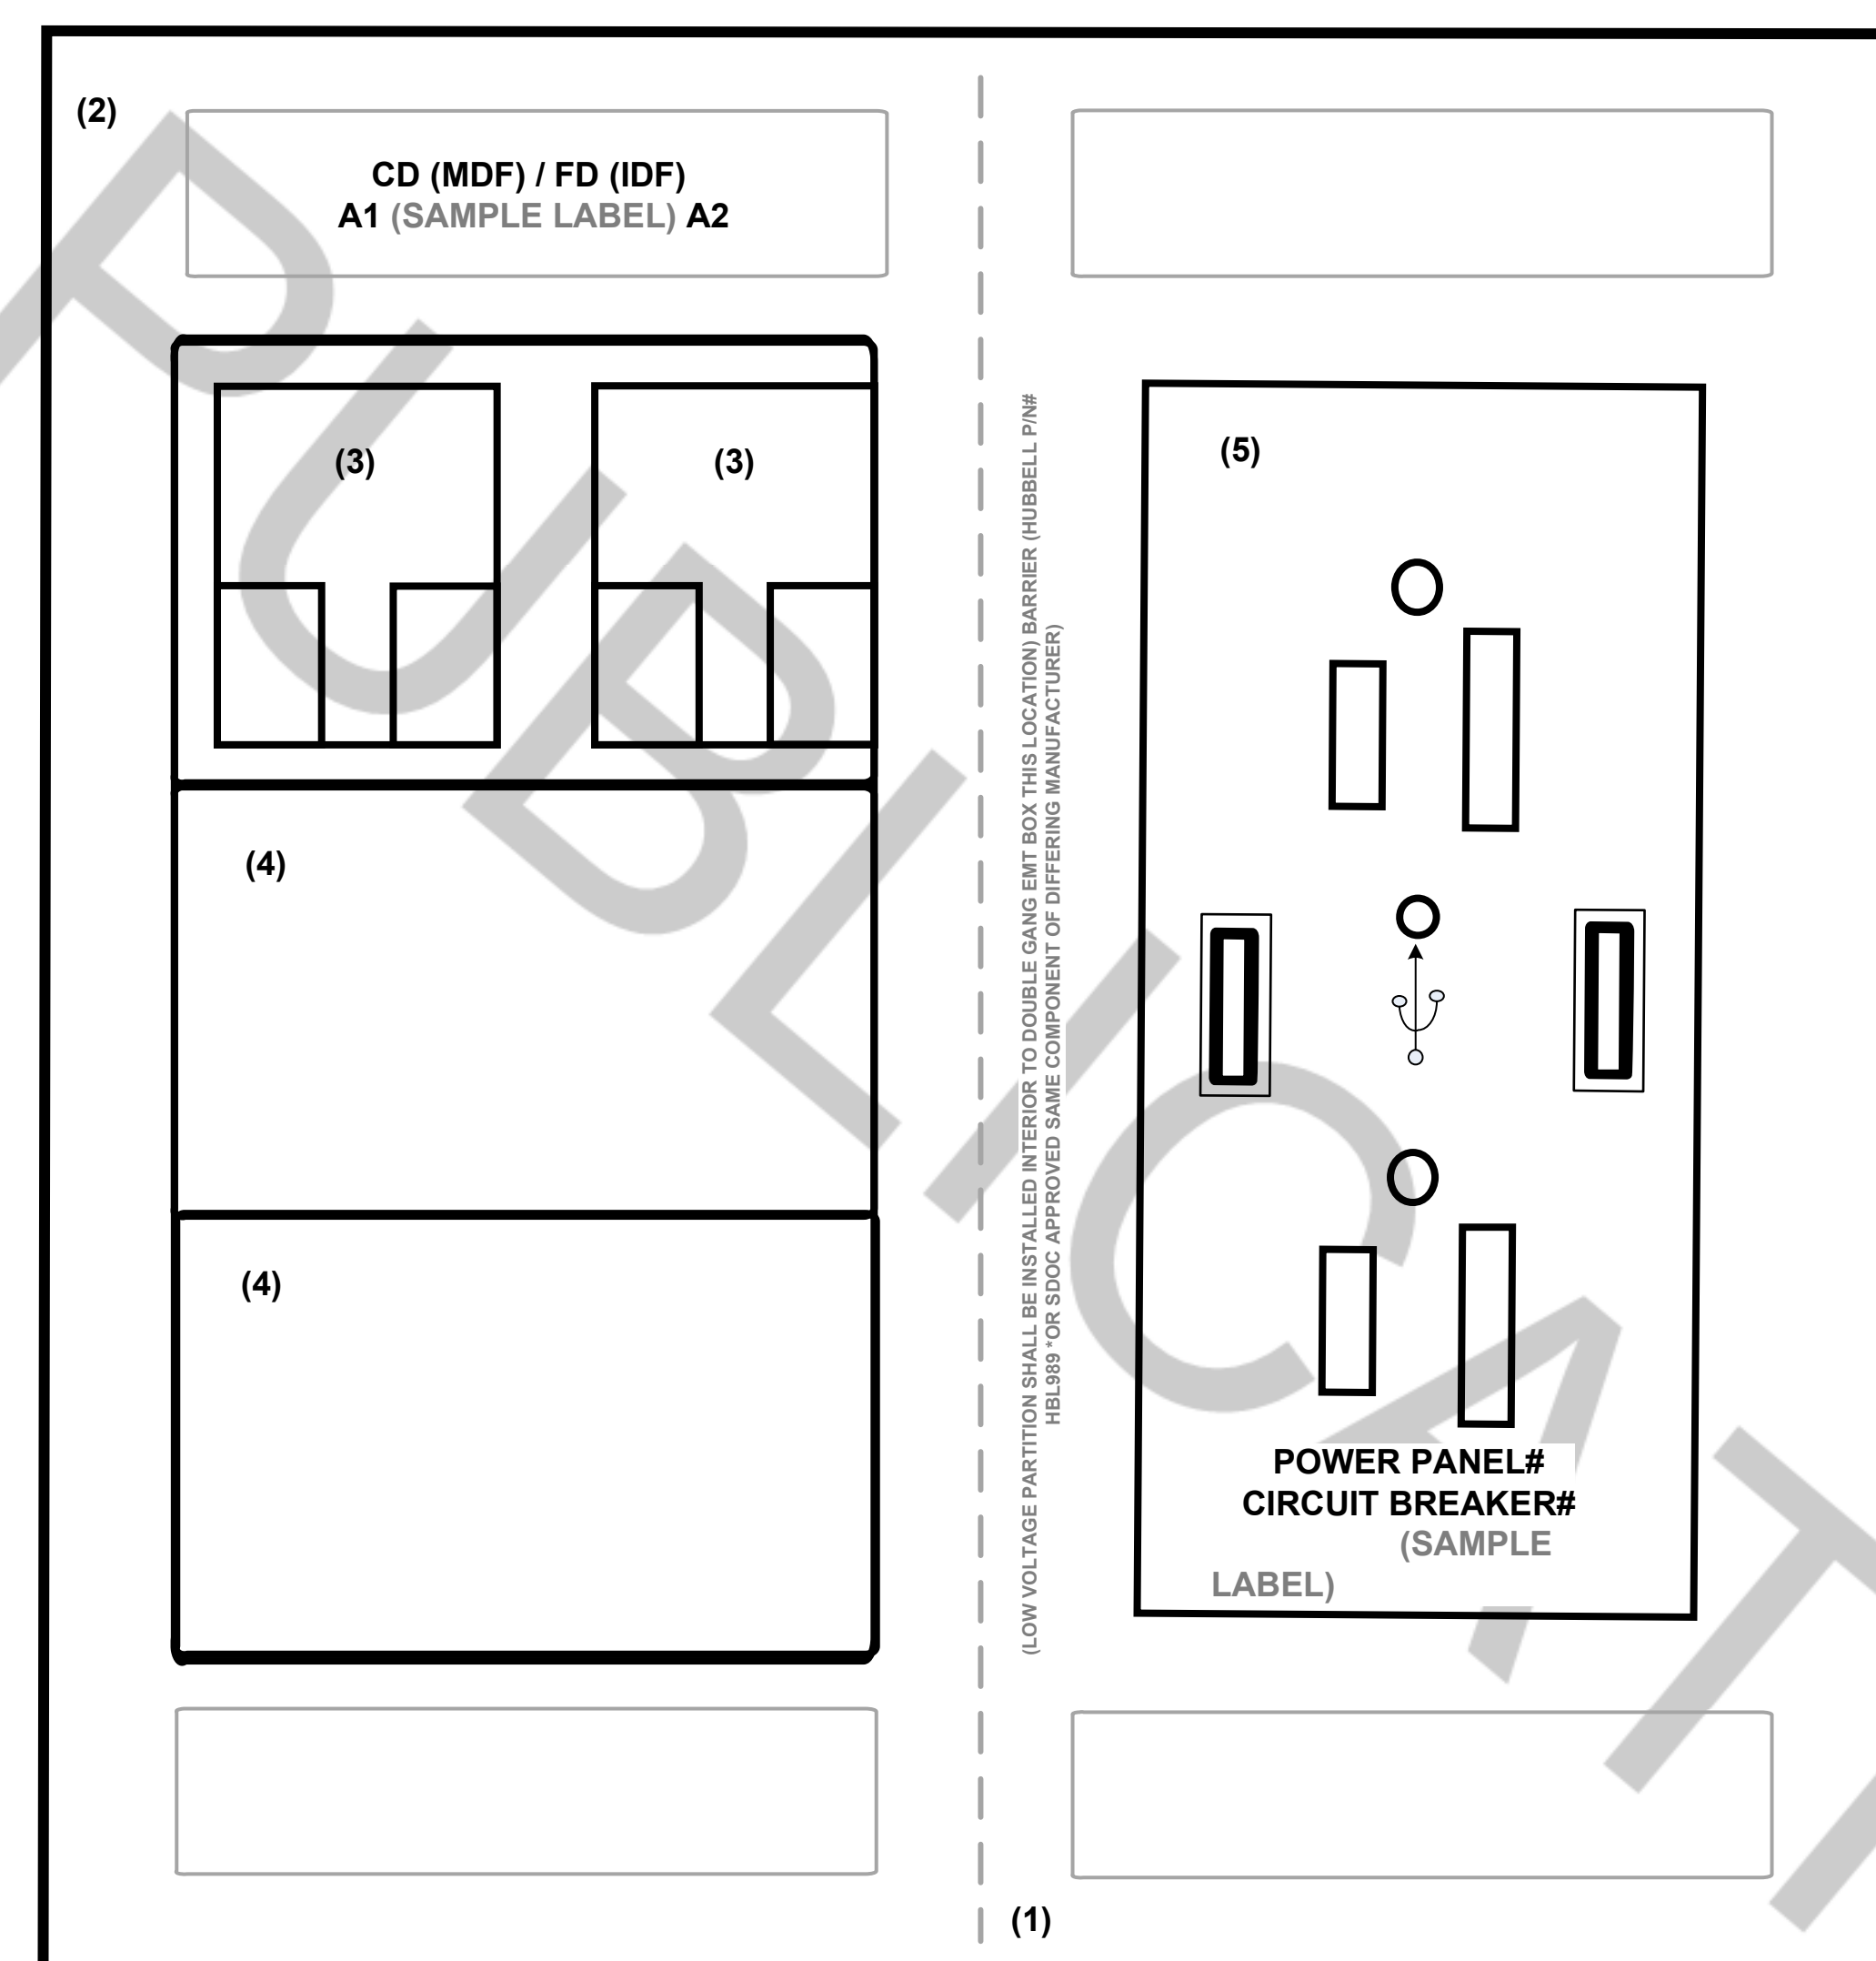

**TEACHER STATION / AUDIO ENHANCEMENT AMPLIFICATION EQUIPMENT
INSTALLED AT ALL DESIGNATED DATA OUTLET WALL LOCATIONS
AT EIGHTEEN (18) INCHES TO THE CENTER OF EACH BOX ABOVE FINISHED FLOOR.**

(DETAIL NOT TO SCALE)

FOR REFERENCE
PURPOSES ONLY

FOR REFERENCE
PURPOSES ONLY